




PORI 5

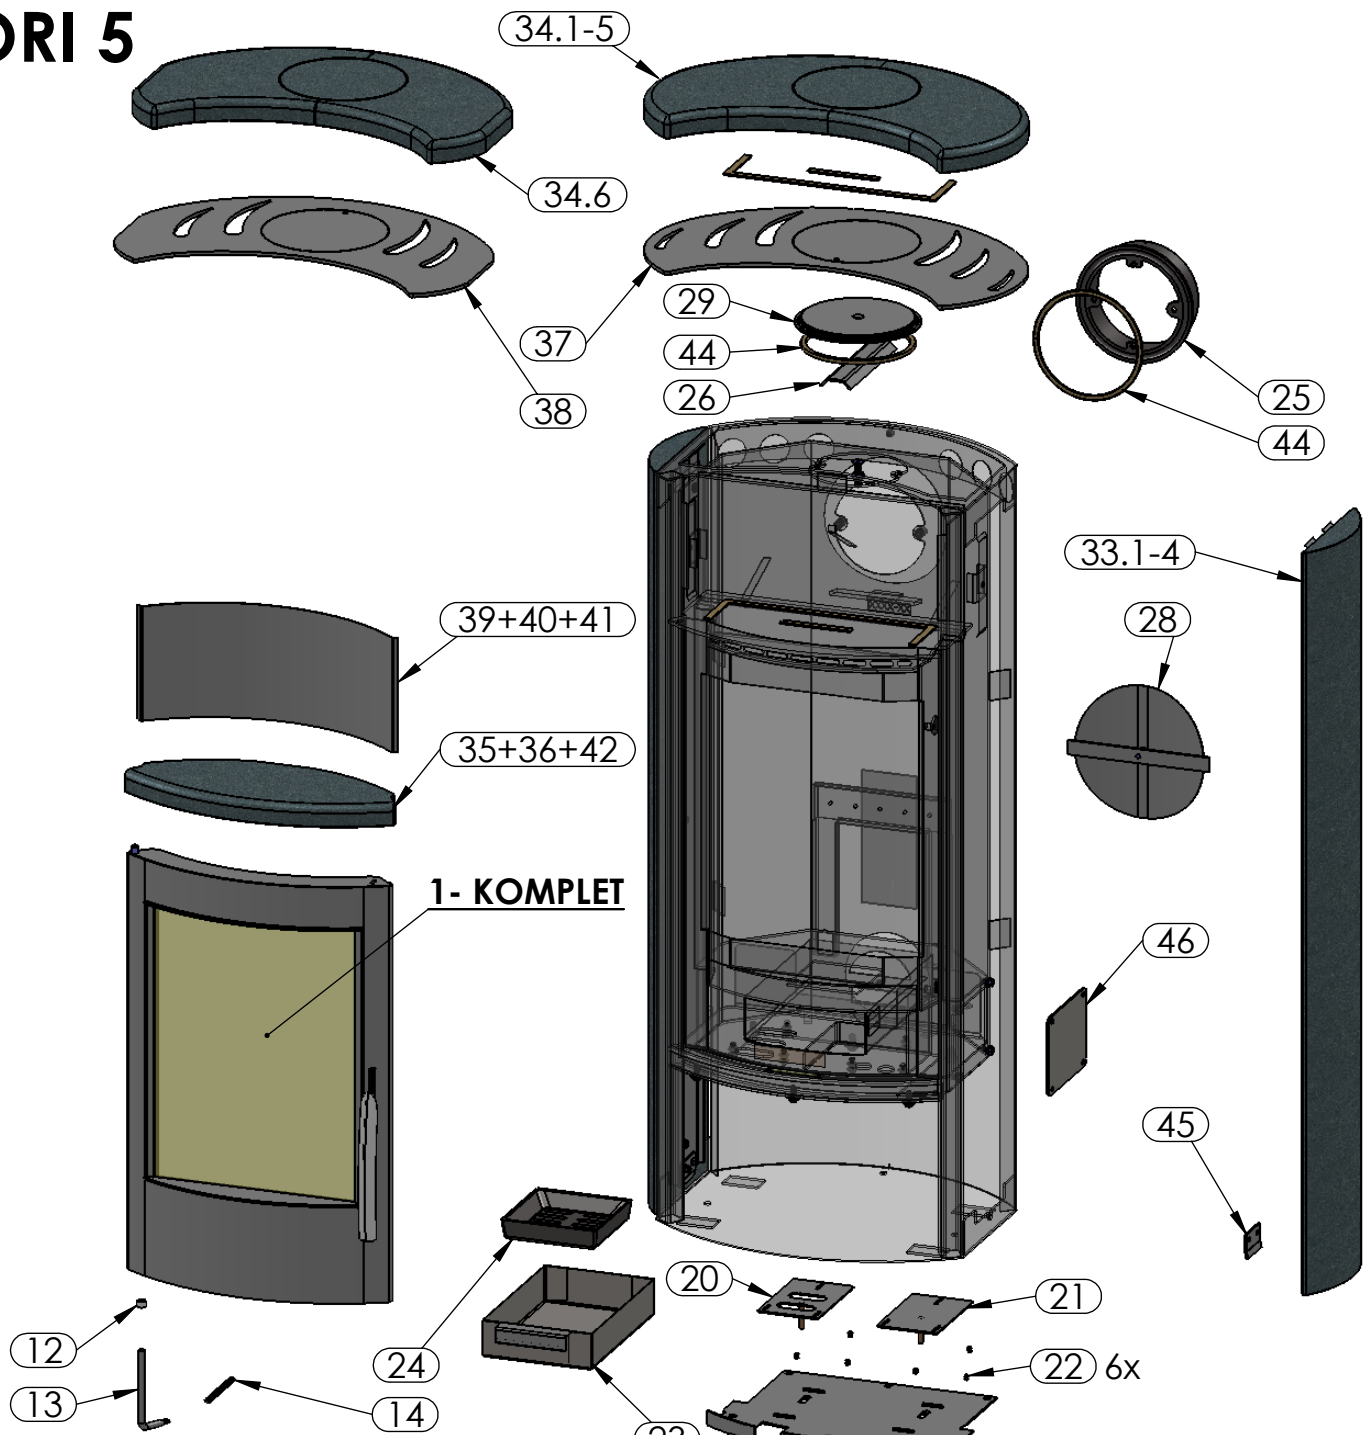

1 - DVEŘE KPL.

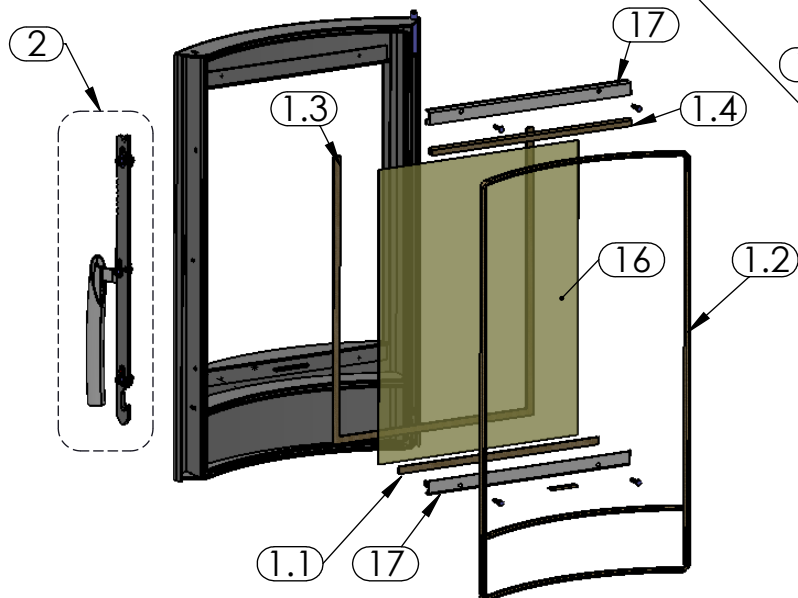

31 - VYZDÍVKA KPL.

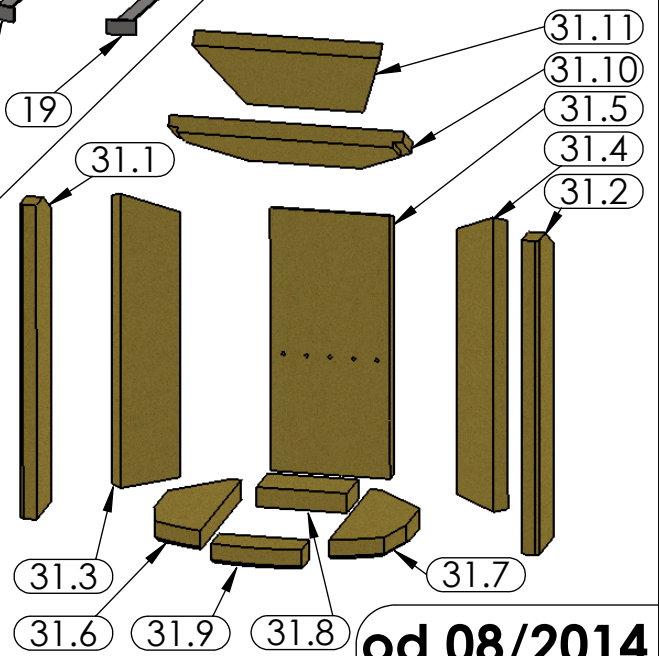

od 08/2014