


YORK K

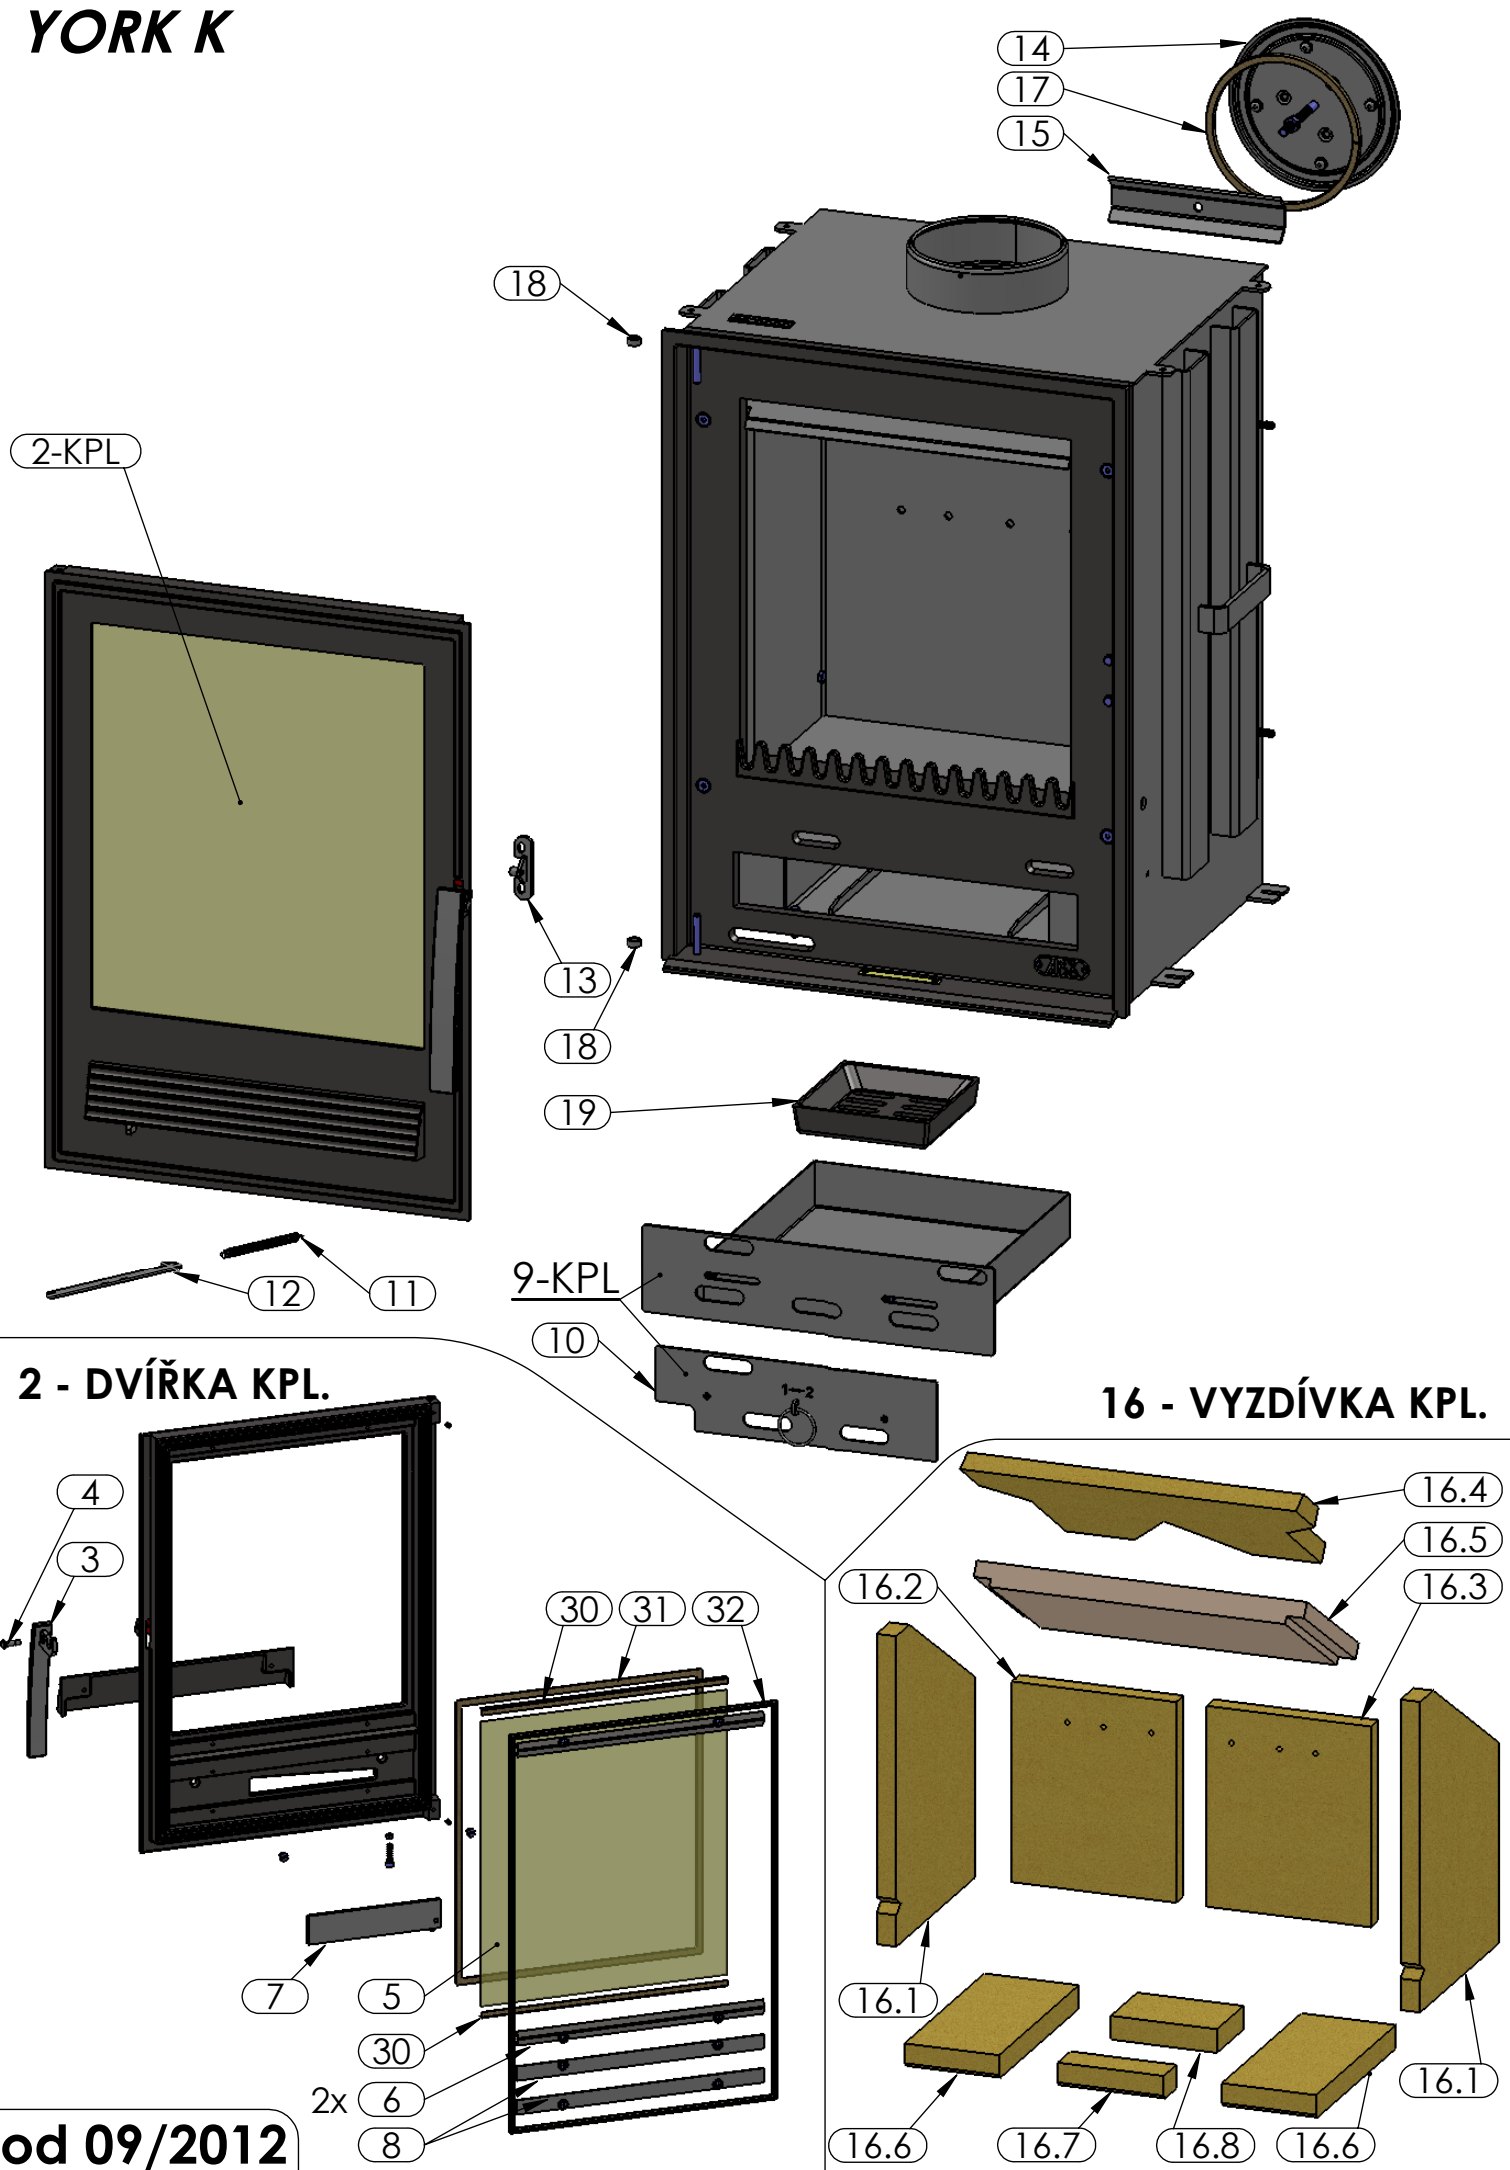

2-KPL

14
17
15

18

12 11

13
18
19

9-KPL

10

2 - DVÍŘKA KPL.

16 - VYZDÍVKA KPL.

4
3
7
5
30
31
32
2x 6
8

16.4
16.5
16.3
16.2
16.1
16.6
16.7
16.8
16.6

od 09/2012